


TESCO

4,75 4,75 4,75 4,75 4,75 4,75 4,75 9,45 4,75 4,75 4,75 4,75 6,10

27,50 19,50 8,00 1,50 5,00 7,25 8,50 5,25

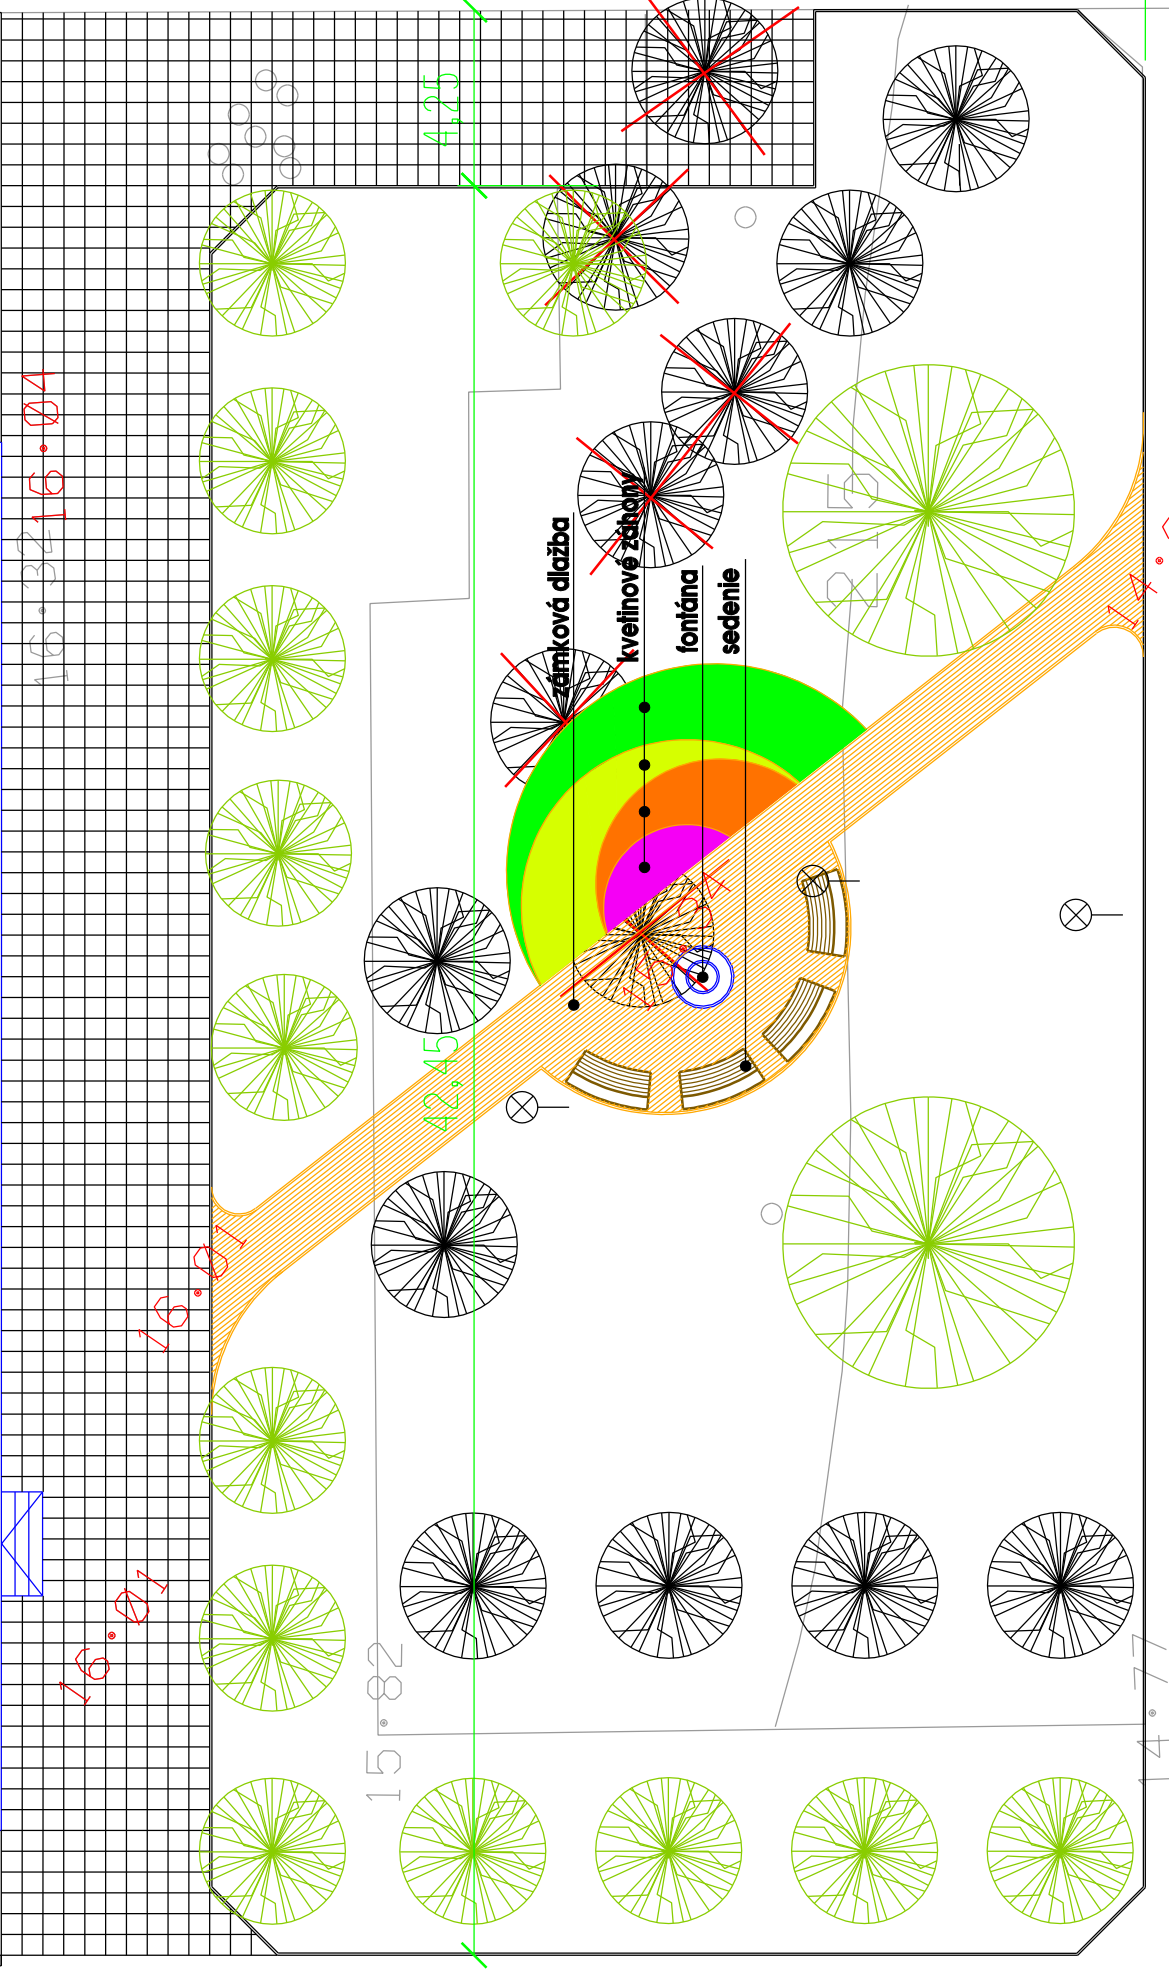

okrajový chodník

2,50 6,30 8,50 17,40 46,70 12,00

